



FIRST FLOOR PLAN




KITCHEN PLAN

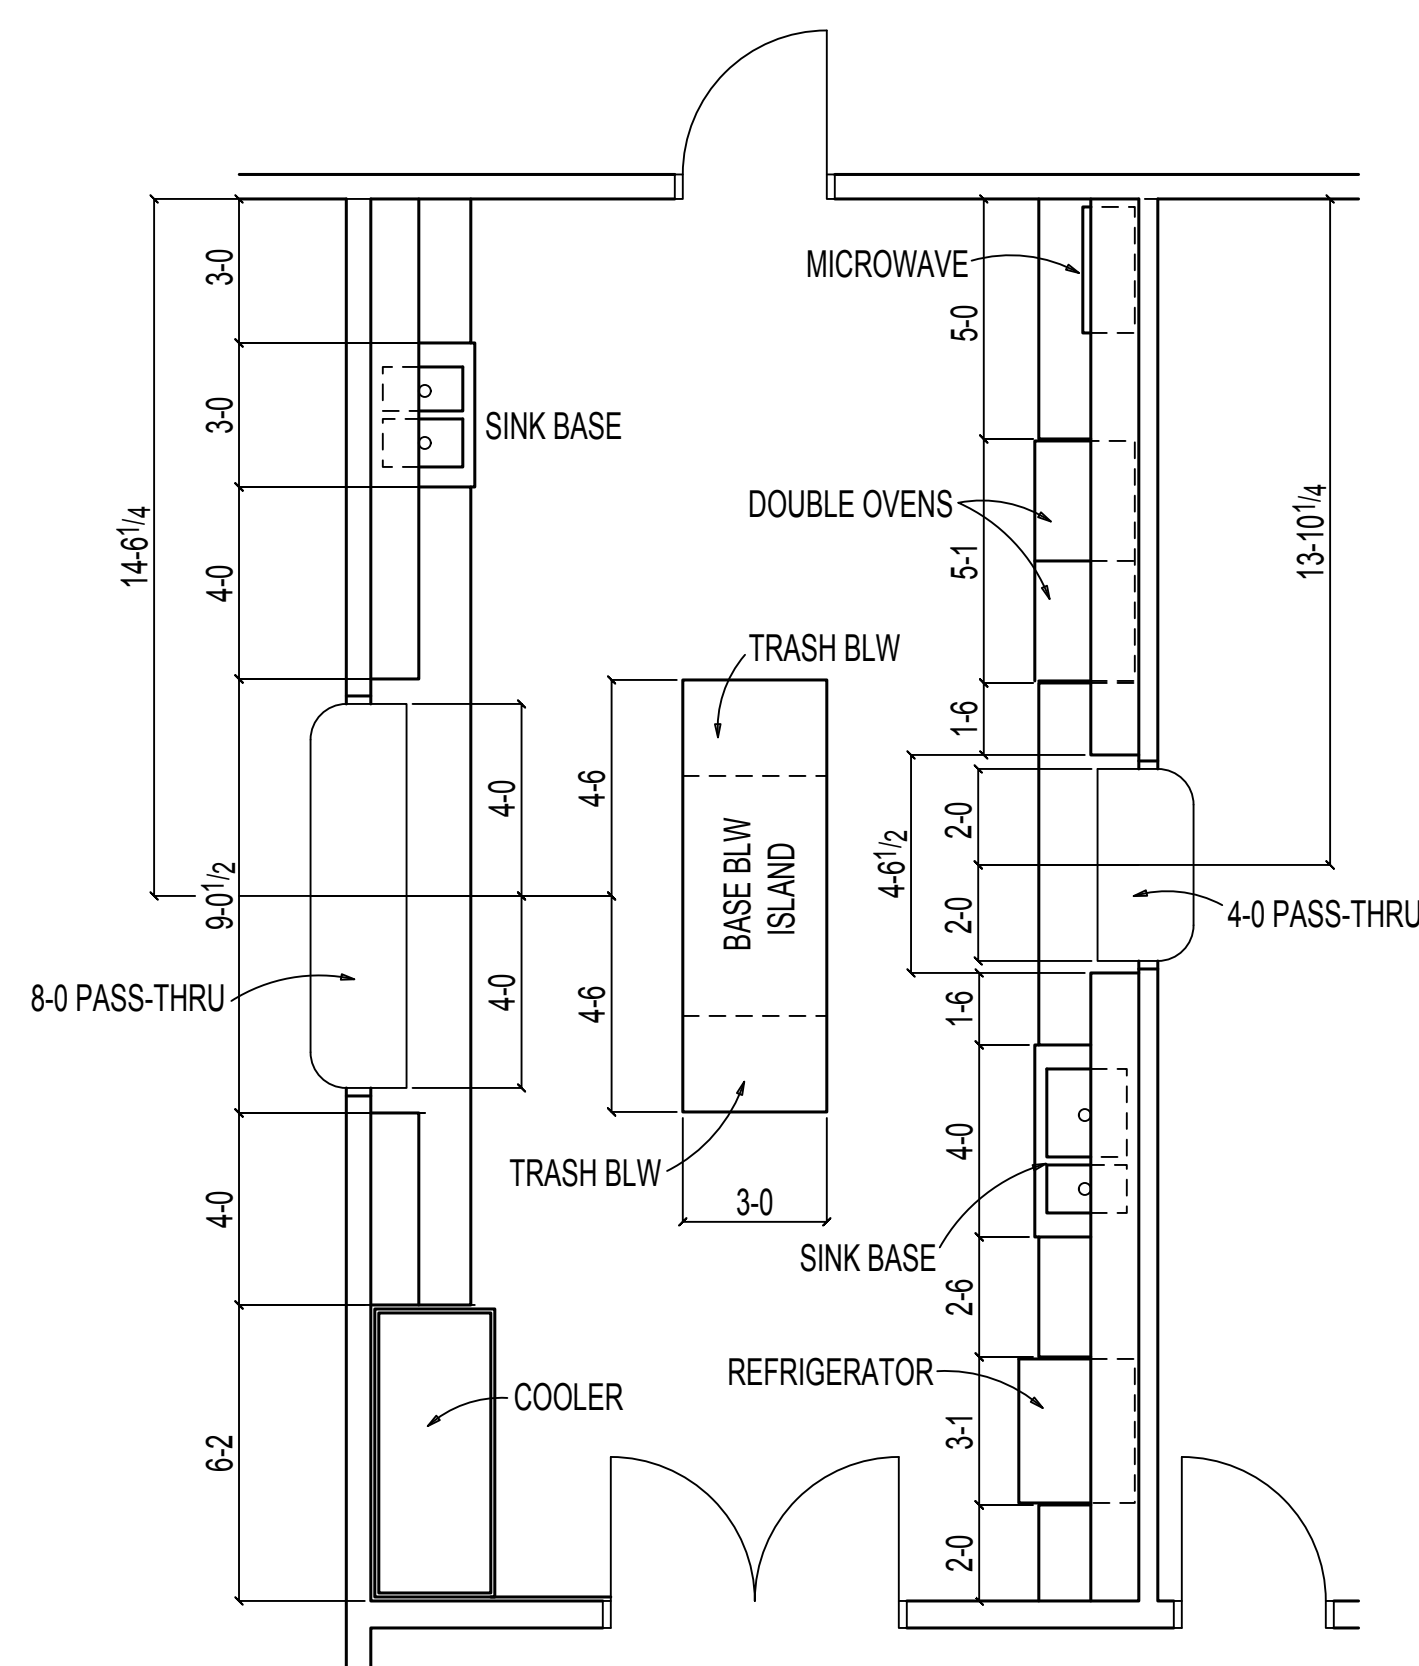


DRAWN BY: DS		DATE: 12-8-17
CHECKED BY: KW		DATE: 12-22-17
JOB: STERLING COMMUNITY CENTER, STERLING, NE		SHEET NO.
CUSTOMER: WENTZ CONSTRUCTION		A-101

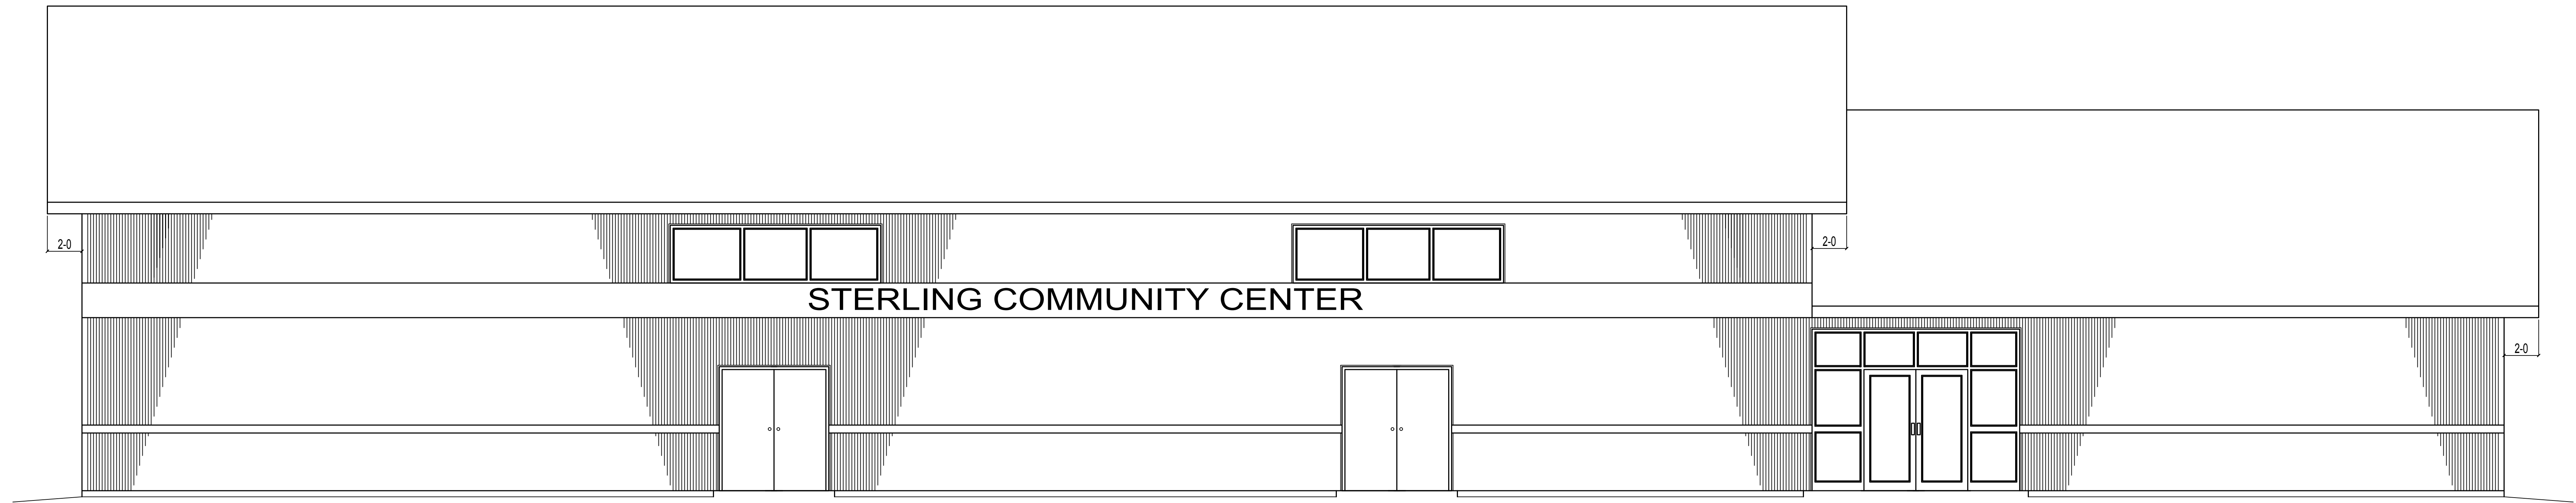

SOUTH EXTERIOR ELEVATION

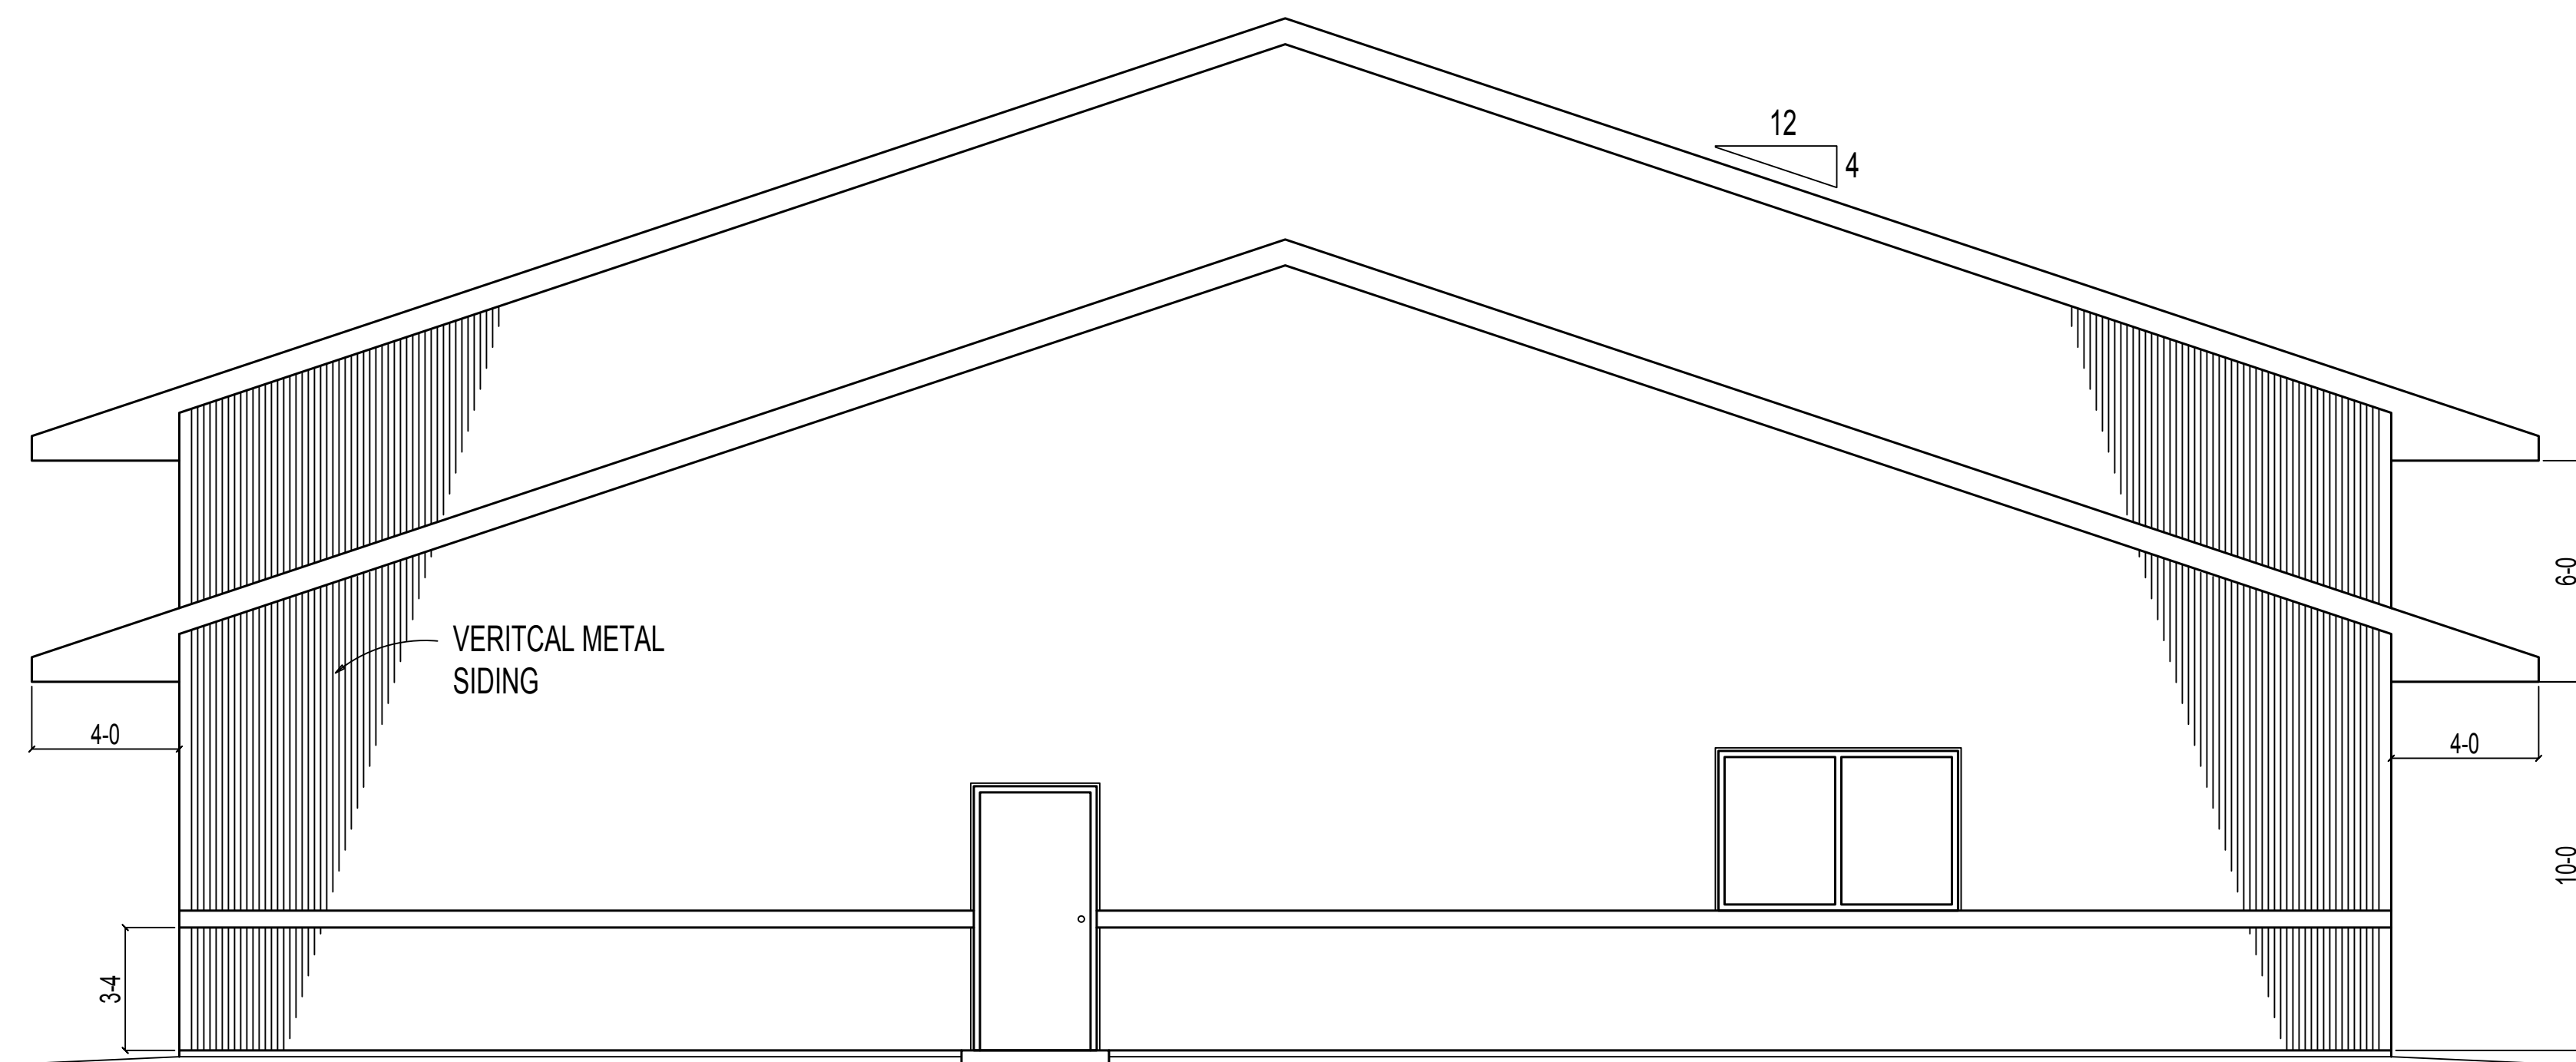

EAST EXTERIOR ELEVATION

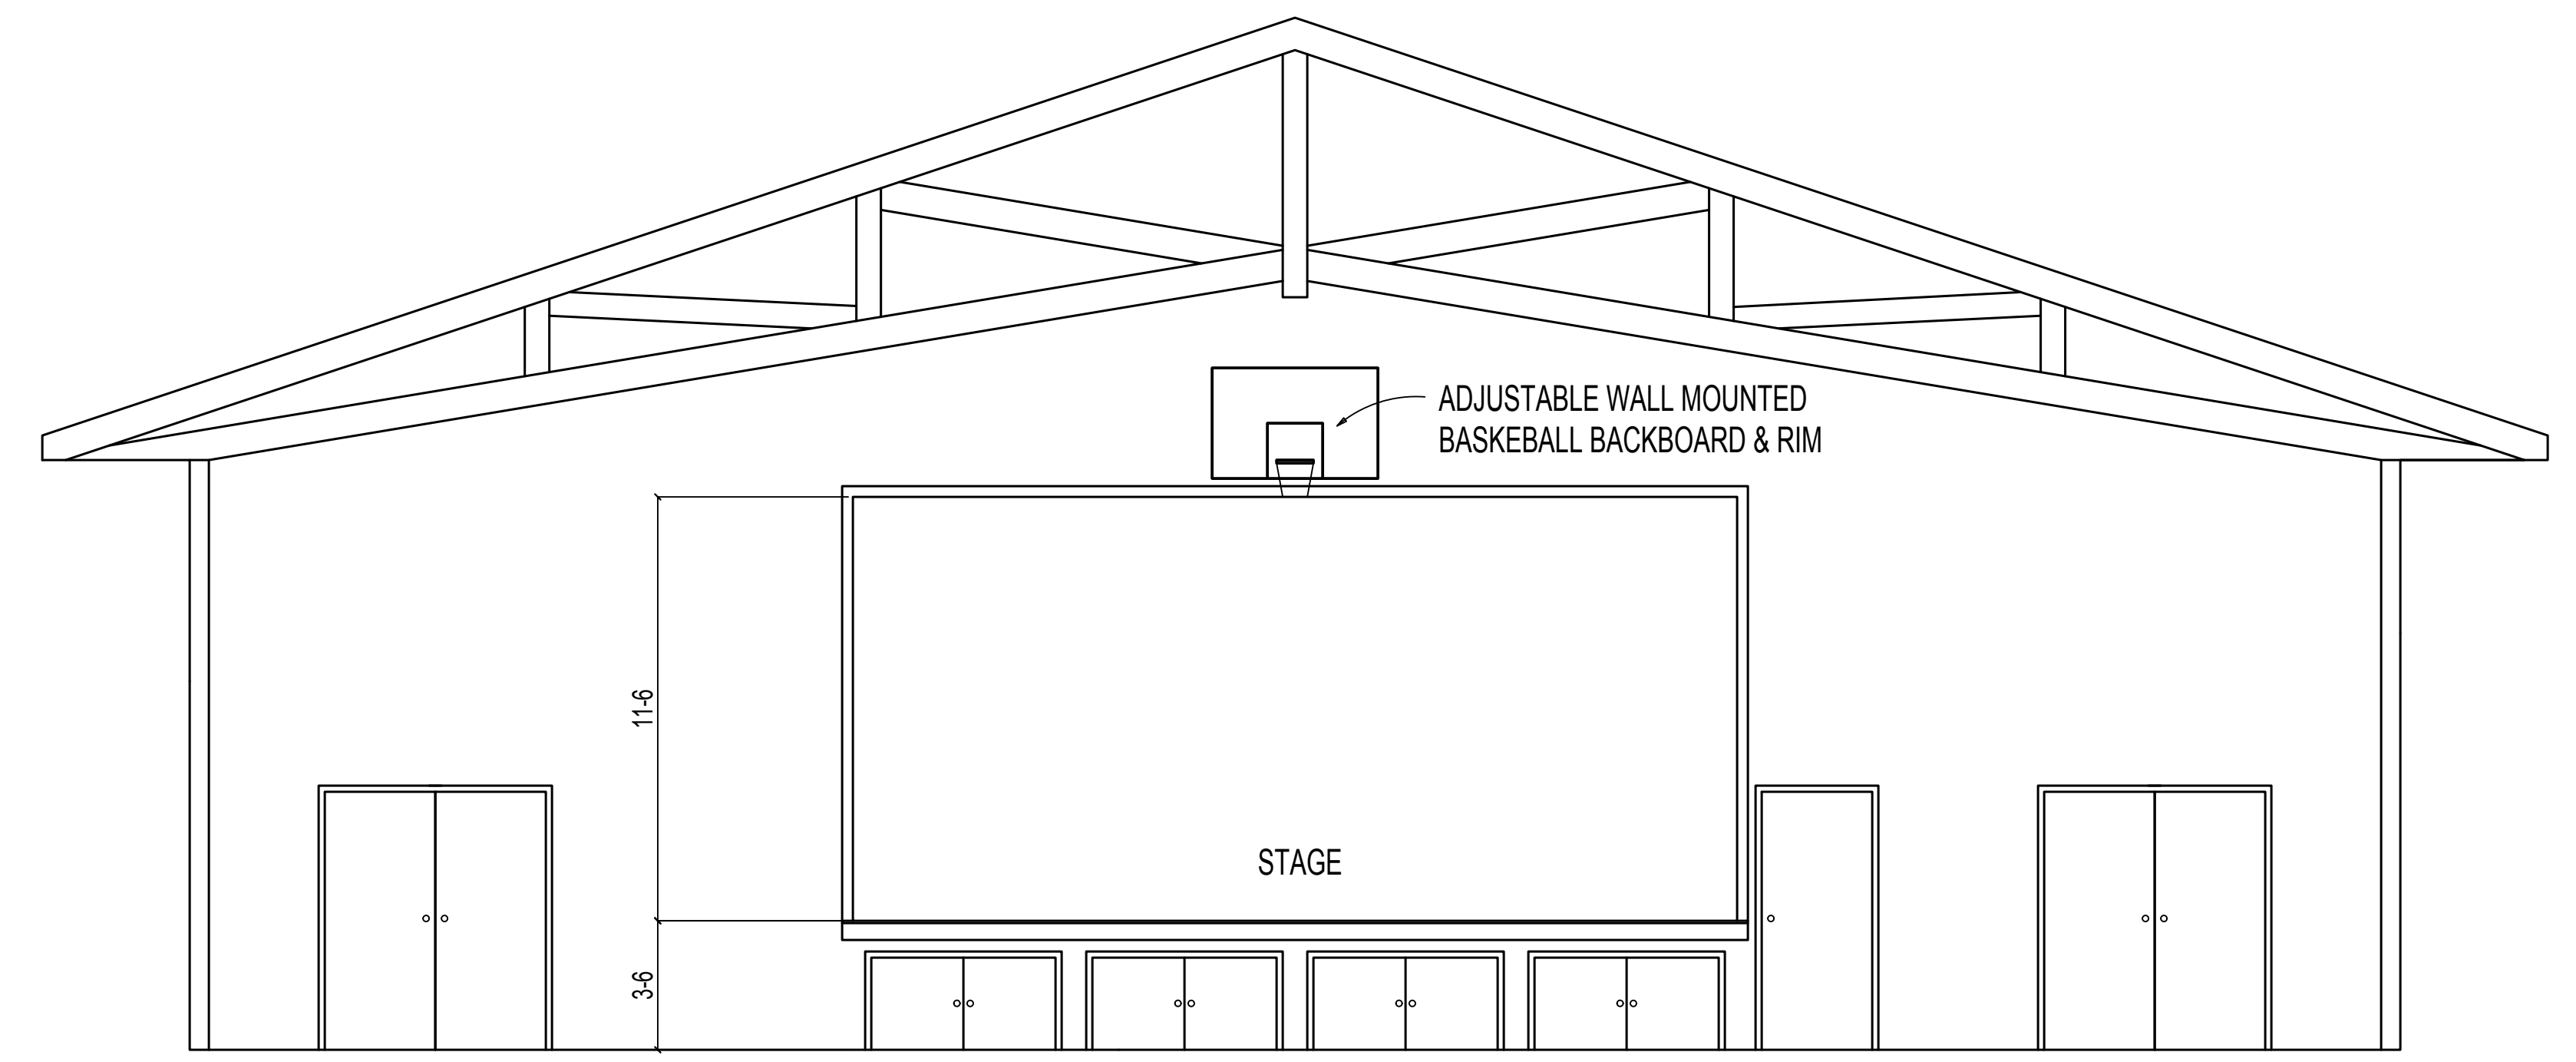

INTERIOR ELEVATION AT STAGE
LOOKING WEST

REV	DATE	DESCRIPTION	DET	DRAWN BY: DS	DATE: 12-8-17
				CHECKED BY: KW	DATE: 12-22-17
JOB: STERLING COMMUNITY CENTER, STERLING, NE				SHEET NO.	
CUSTOMER: WENTZ CONSTRUCTION				A-102	